

MANUAL ON TECHNICAL GUIDELINES FOR HOSPITALS AND HEALTH FACILITIES PLANNING AND DESIGN

VOLUME 4 SCHEMATIC PLANS AND TECHNICAL
REQUIREMENTS OF A 100-BED HOSPITAL


DEPARTMENT OF HEALTH
Manila
2001

REQUIREMENTS OF A 100-BED
HOSPITAL

Volume 4
Schematic Plans and Technical Requirements
of a 100-Bed Hospital


TABLE OF CONTENTS

	Page
FLOOR PLAN	
Standard 100-Bed Hospital	4.0A
SITE PLAN	
Standard 100-Bed Hospital	4.0B
SERVICE FACILITY LAYOUT	
Standard 100-Bed Hospital	4.0C
ADMINISTRATIVE	
Service Facility Sheet Index	4.1A
CLINICAL	
Service Facility Sheet Index	4.2A
ANCILLARY	
Service Facility Sheet Index	4.3A
NURSING	
Service Facility Sheet Index	4.4A
DIETARY	
Service Facility Sheet Index	4.5A
ENGINEERING	
Service Facility Sheet Index	4.6A

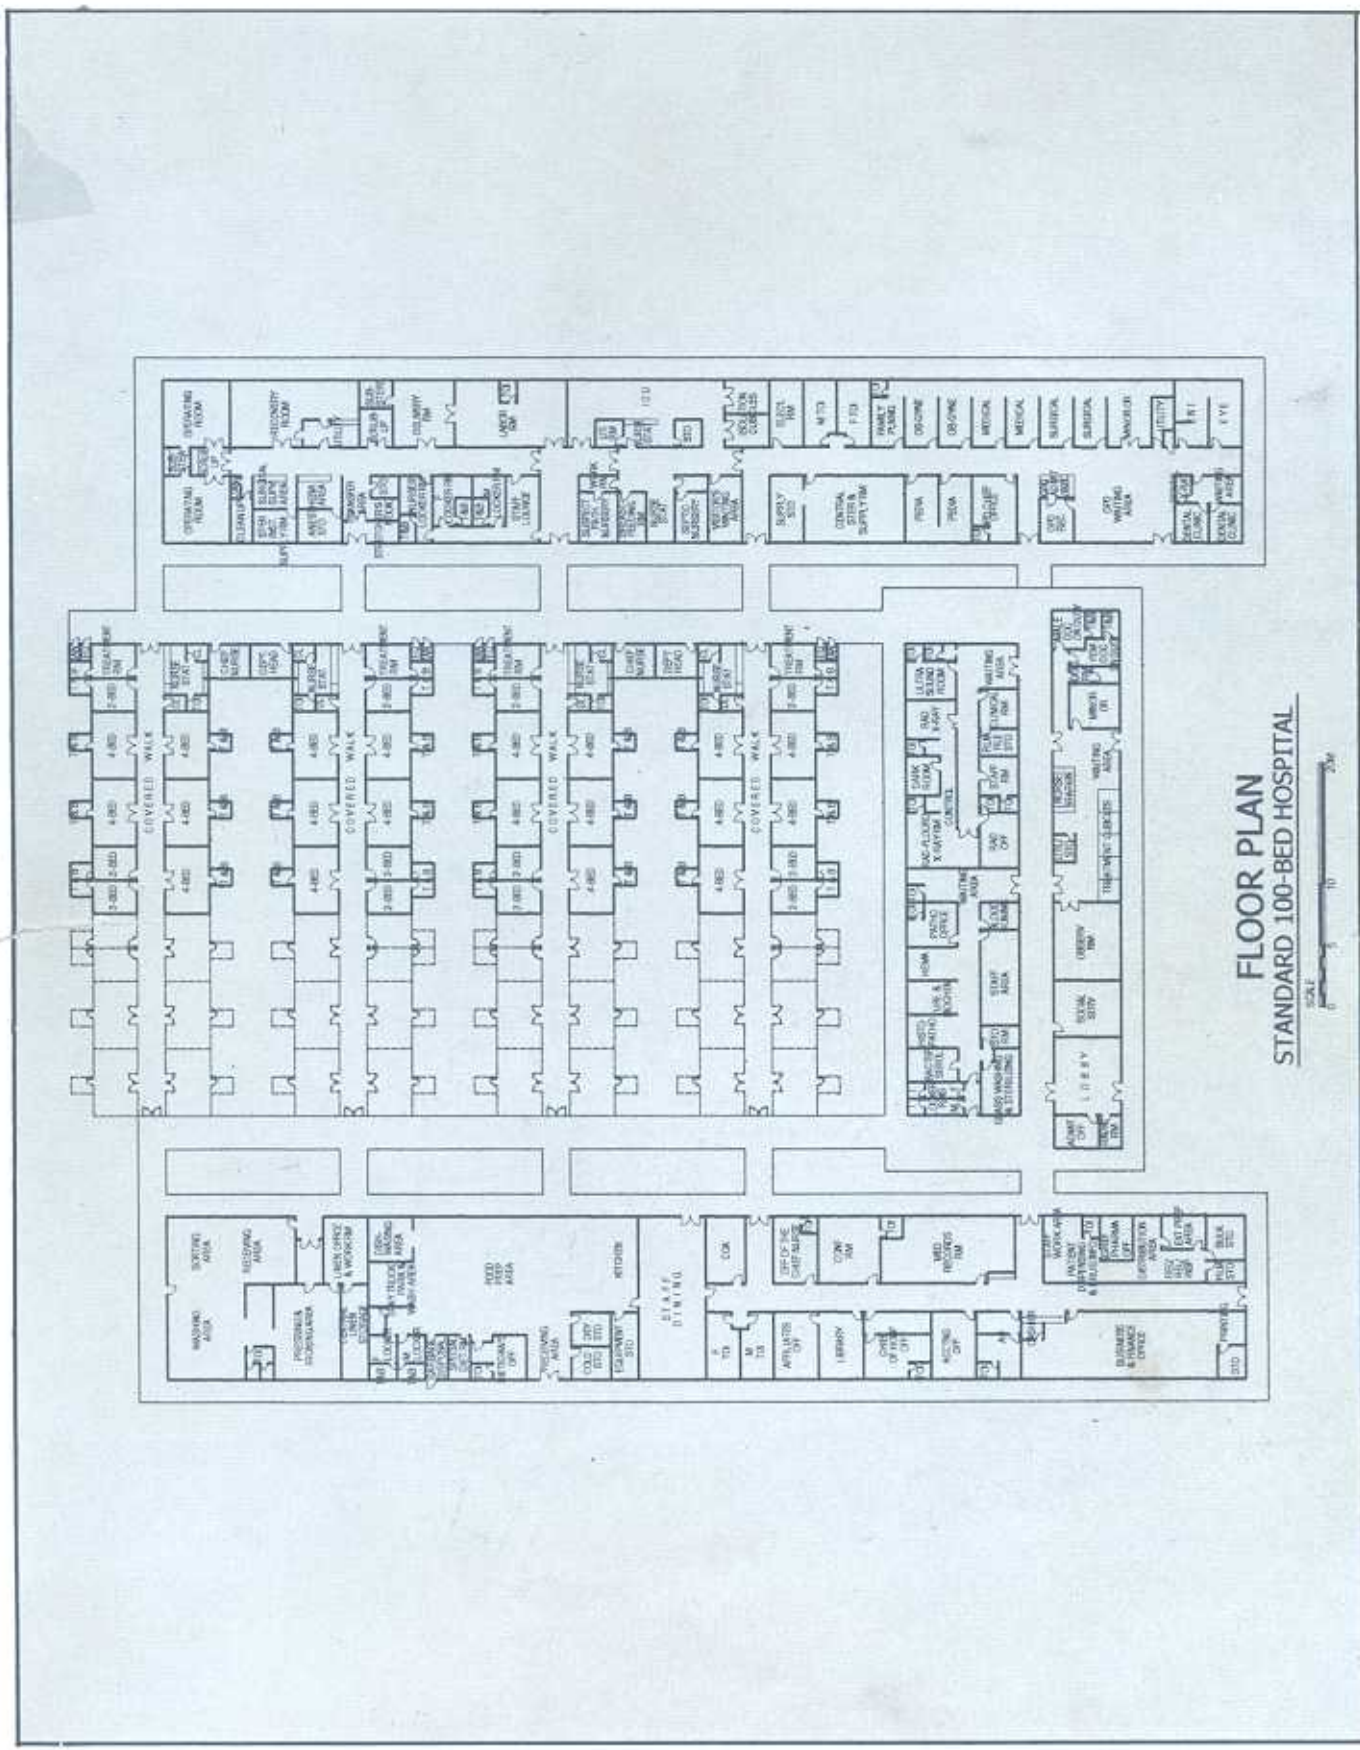

FLOOR PLAN
STANDARD 100-BED HOSPITAL




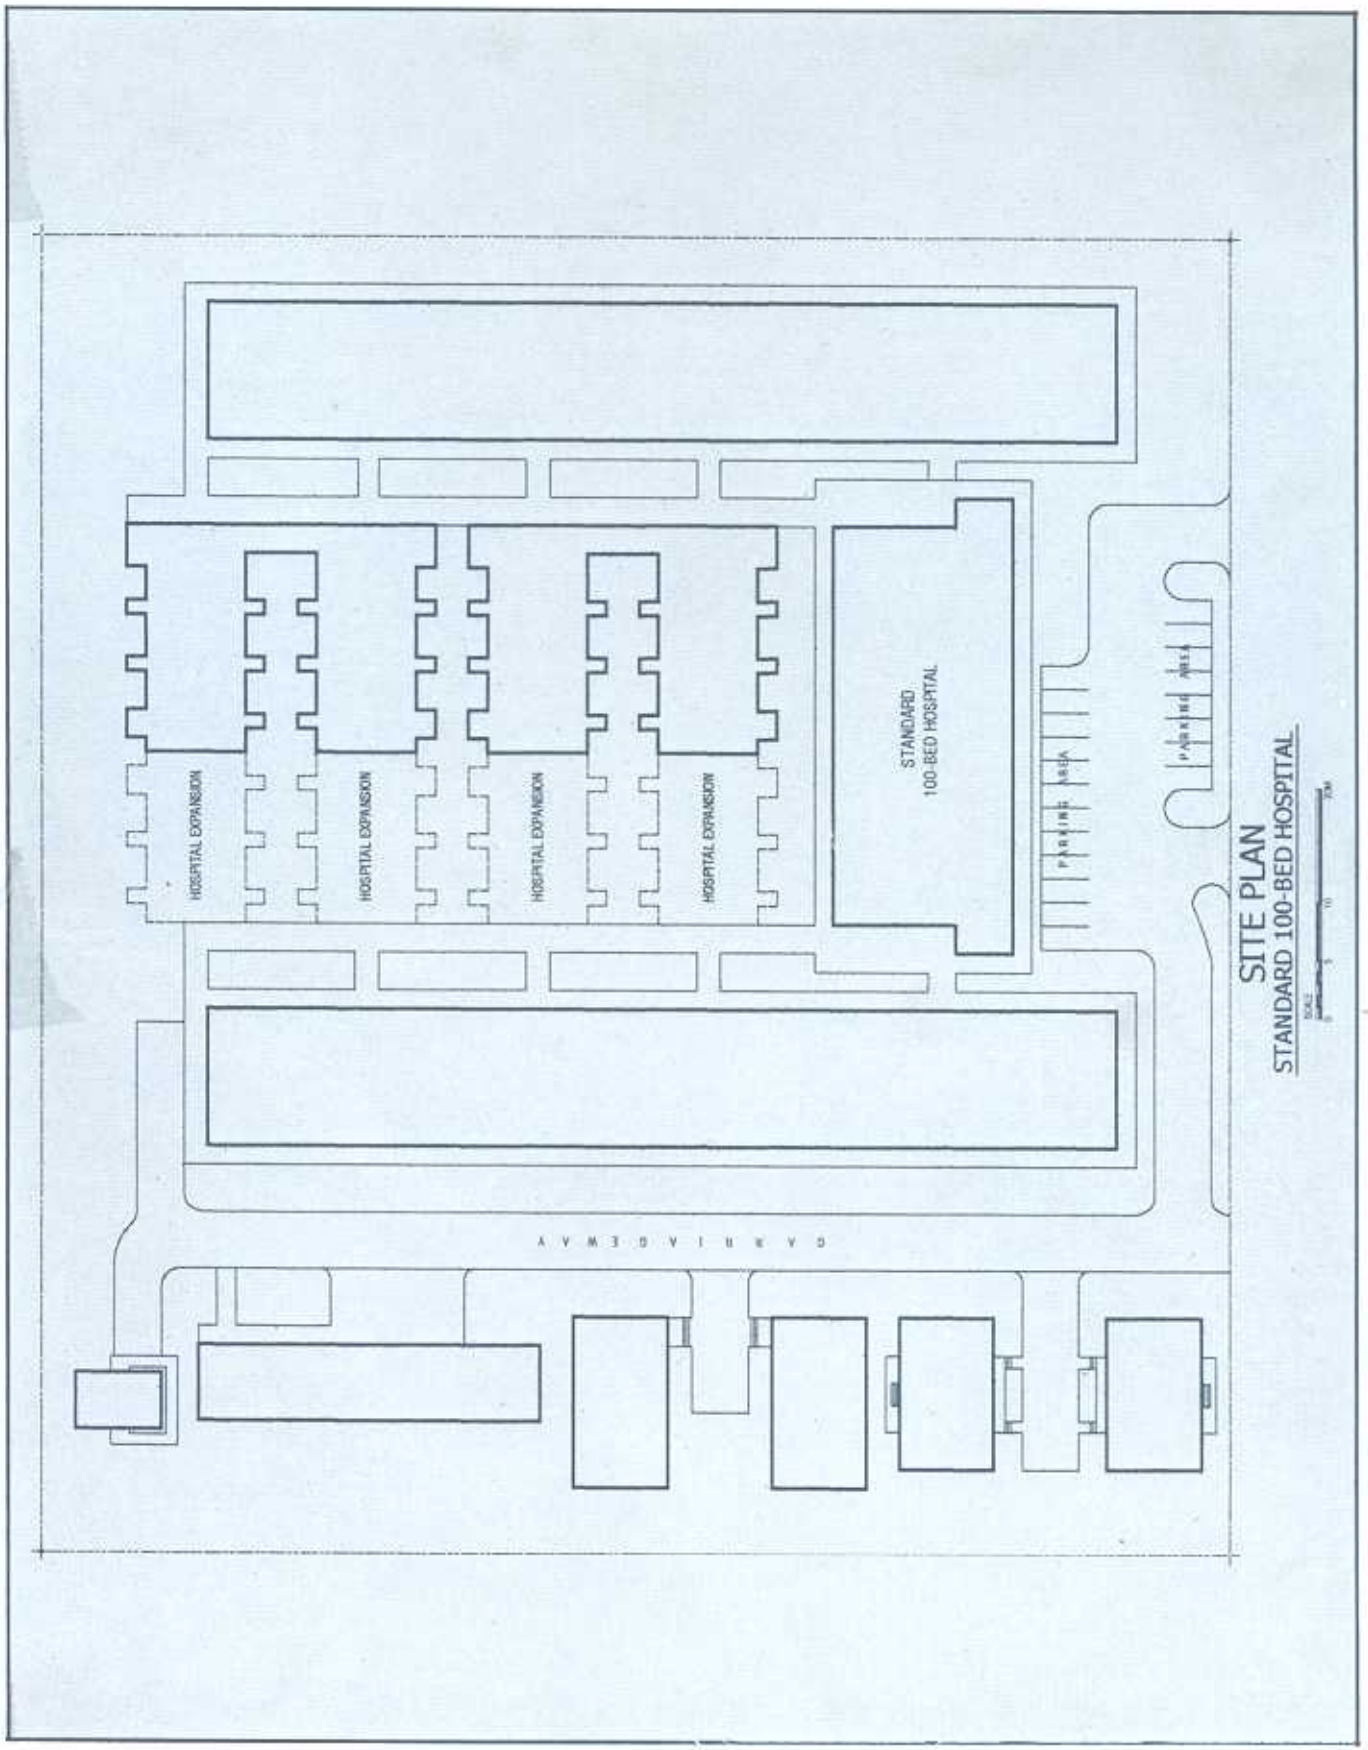

SITE PLAN
STANDARD 100-BED HOSPITAL
 SCALE 1" = 10' 0"

LEGEND:

- A ADMINISTRATIVE DEPT.
- B PHARMACY DEPT.
- C LABORATORY & BLOOD BANK DEPT.
- D RADIOLOGY DEPT.
- E OUT-PATIENT DEPT.
- F O.R./D.R. COMPLEX
- G INTENSIVE CARE UNIT
- H CENTRAL STERILE & SUPPLY UNIT
- I NURSERY DEPT.
- J NURSING WARDS
- K DIETARY DEPT.
- L LINEN & LAUNDRY SECTION
- M MOTORPOOL & MAINT. SECTION
- N MORTUARY
- O STAFF HOUSING
- P EMERGENCY DEPT.

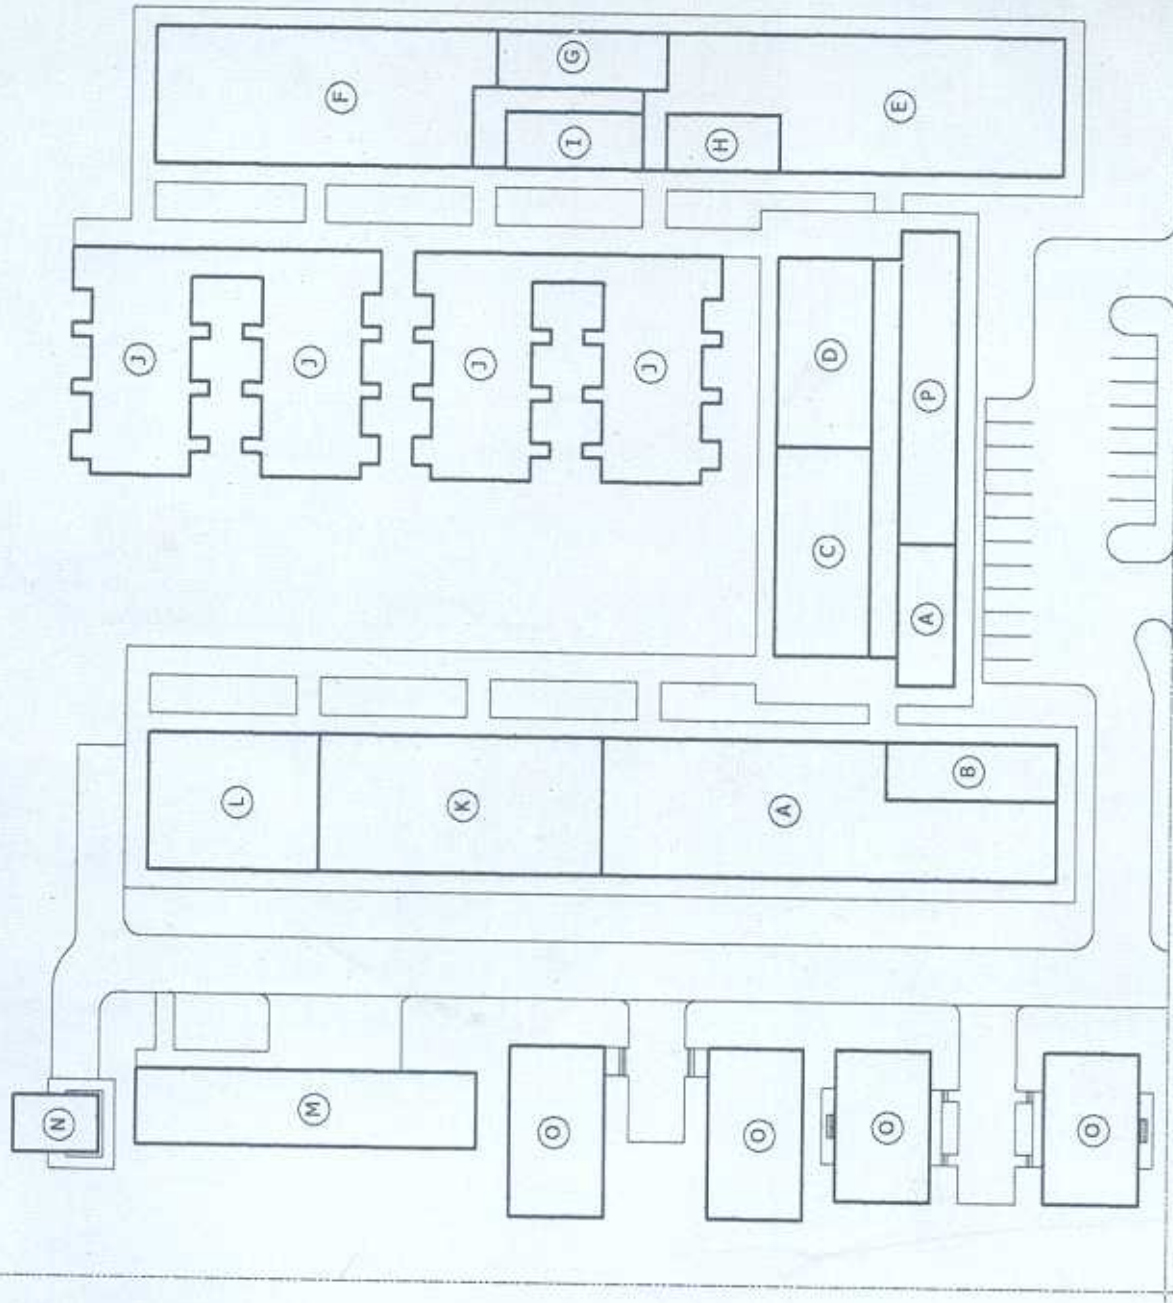

SERVICE FACILITY LAYOUT
STANDARD 100-BED HOSPITAL